


* DIMENSIONS MAY BE ADAPTIVE IN ACTUAL FABRICATION

- (0) 100A PANEL w/15A CT.
- (1) CARD ACCESS PANEL
- (2) CARD READER (4 TYP)
- (3) COOKSON STEEL DOOR (2 TYP)
- (4) COUNTER TOP 7'-9"W X 24"D (2 TYP)
- (5) DOOR END OF CONTAINER (LOCKED)
- (6) ELECTRICAL OUTLET (4 TYP)
- (7) FLOODLIGHT AND SIREN
- (8) FLUORESCENT LIGHT FIXTURES (10 TYP)
- (9) FLUORESCENT LIGHT SWITCH
- (A) GUARD OFFICE
- (B) HVAC UNIT
- (C) SLIDE OPEN WINDOW (2 TYP)
- (D) TELCO/LAN (OPT)
- (E) TURNSTILE MPT53C
(PRISON GRADE 2-WAY ELECTRIC)

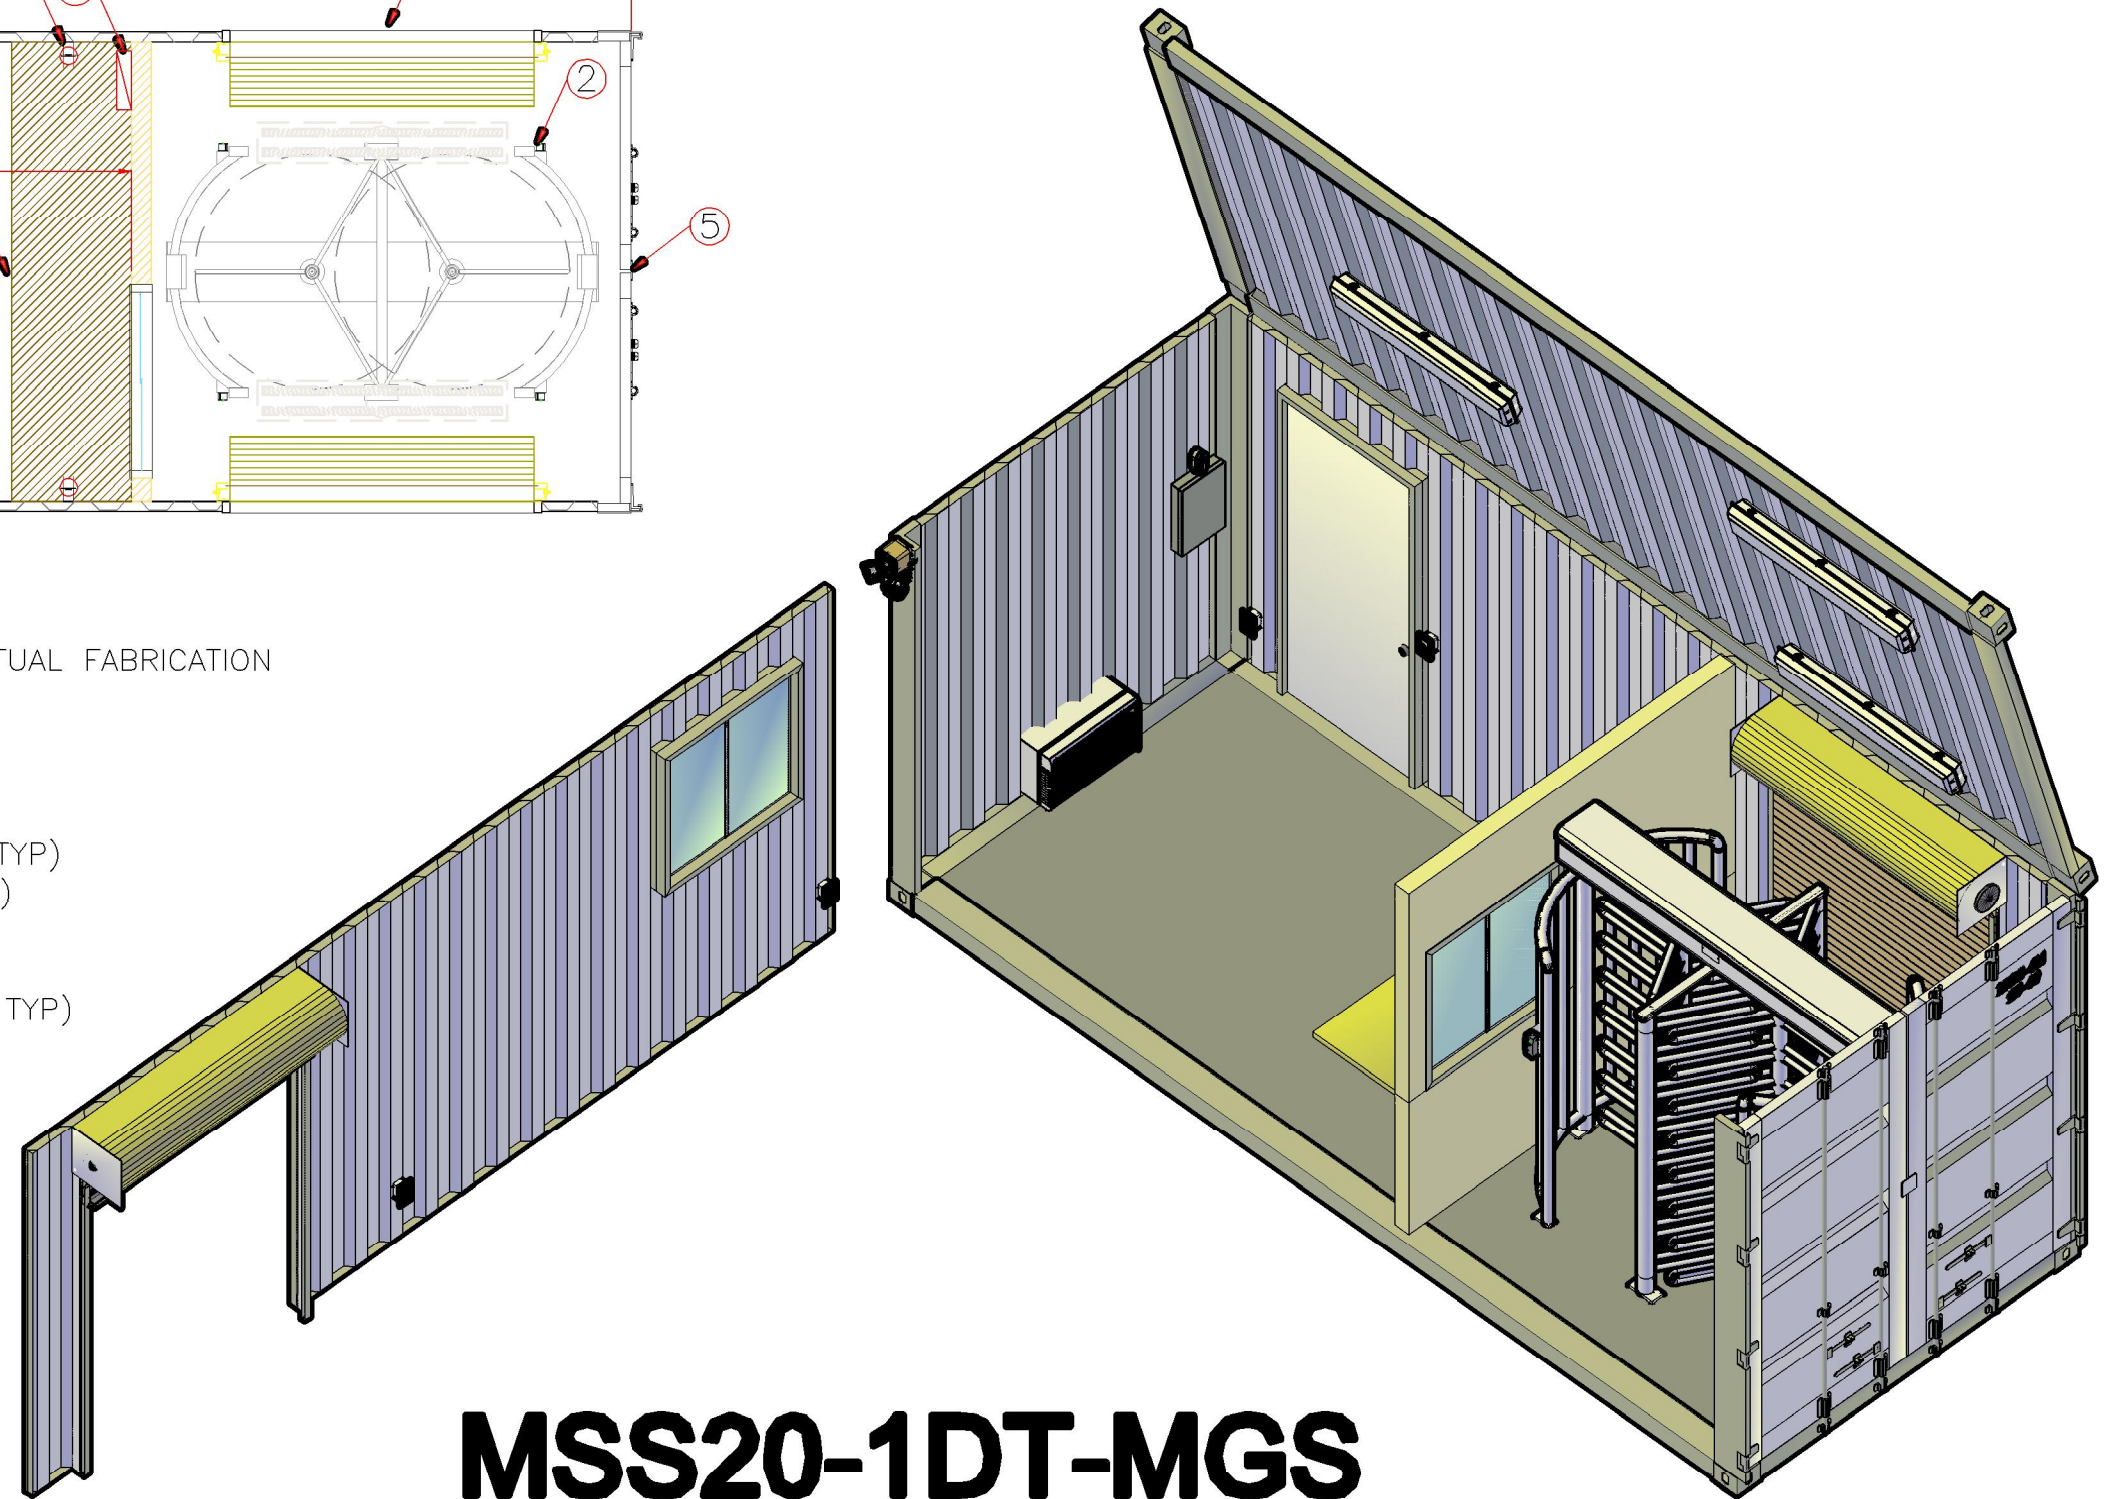

MSS20-1DT-MGS