


ZONE	REV	DESCRIPTION	DATE	APPROVED
WA	A	READY FOR APPROVAL	03-24-18	
WA	A	READY FOR CONSTRUCTION		

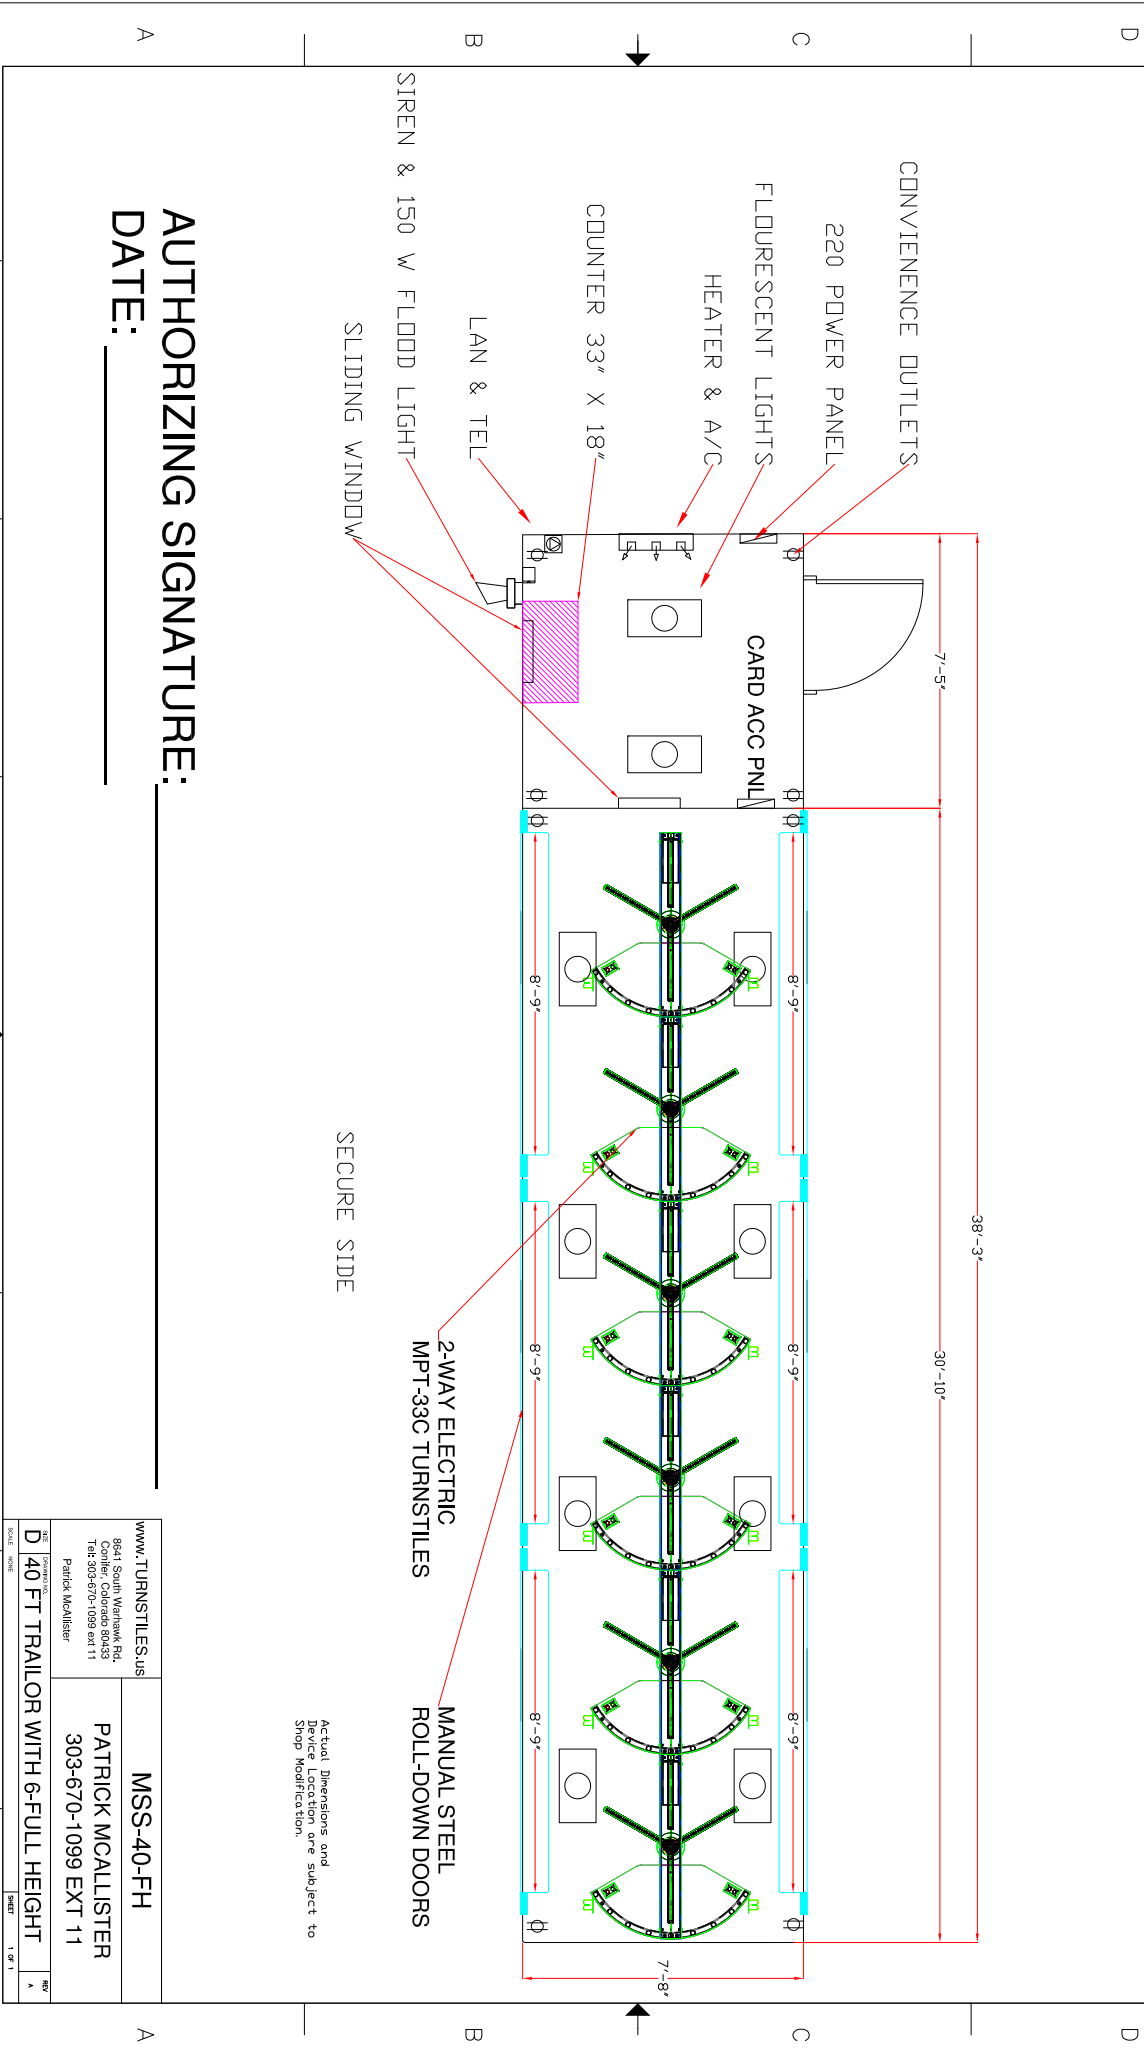

AUTHORIZING SIGNATURE: _____
DATE: _____

www.TURNSTILES.us 8641 South Wanhank Rd. Centler, Colorado 80433 Toll: 303-670-1099 ext.11 Patrick McAllister	MSS-40-FH PATRICK MCALLISTER 303-670-1099 EXT 11
D 40 FT TRAILOR WITH 6-FULL HEIGHT	SHEET 1 OF 1

Actual Dimensions and Device Location are subject to Shop Modification.