


REVISIONS			
ZONE	REV	DESCRIPTION	DATE
WA	A	DESIGN FOR APPROVAL	11-22-24
WA	A	DESIGN FOR CONSTRUCTION	
		APPROVED	

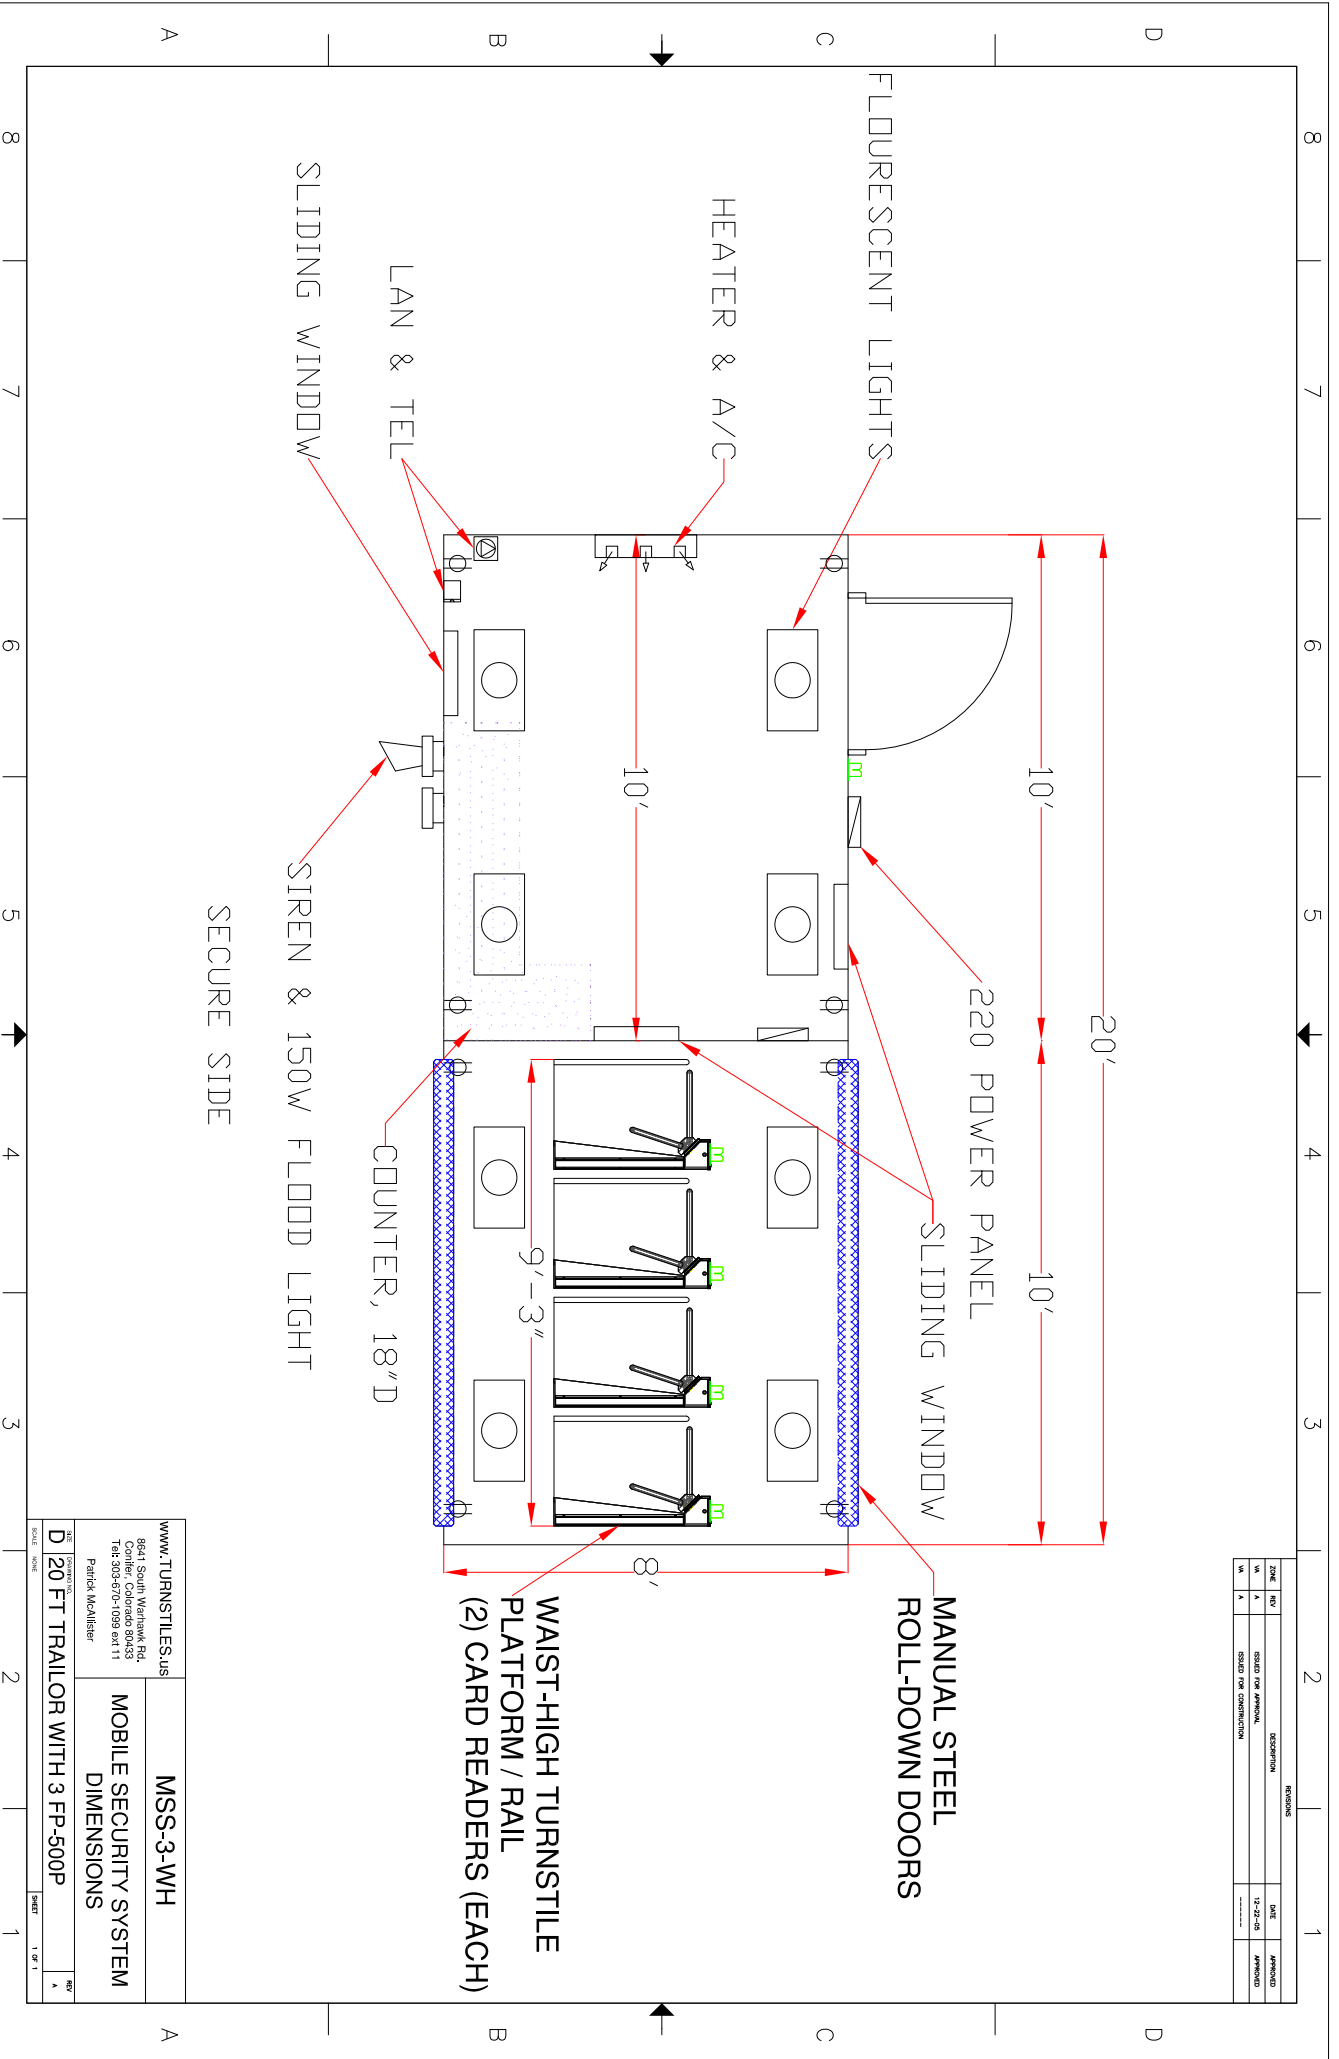

www.TURNSTILES.us 8841 South Wanhank Rd. Centler, Colorado 80433 Toll: 800-670-1099 ext.11 Patrick McAllister		<b>MSS-3-WH</b> <b>MOBILE SECURITY SYSTEM</b> <b>DIMENSIONS</b>	
<b>D 20 FT TRAILOR WITH 3 FP-500P</b>		SHEET 1 OF 1	