


ZONE	REV	DESCRIPTION	DATE	APPROVED
WA	A	READY FOR APPROVAL		
WA	A	READY FOR CONSTRUCTION		

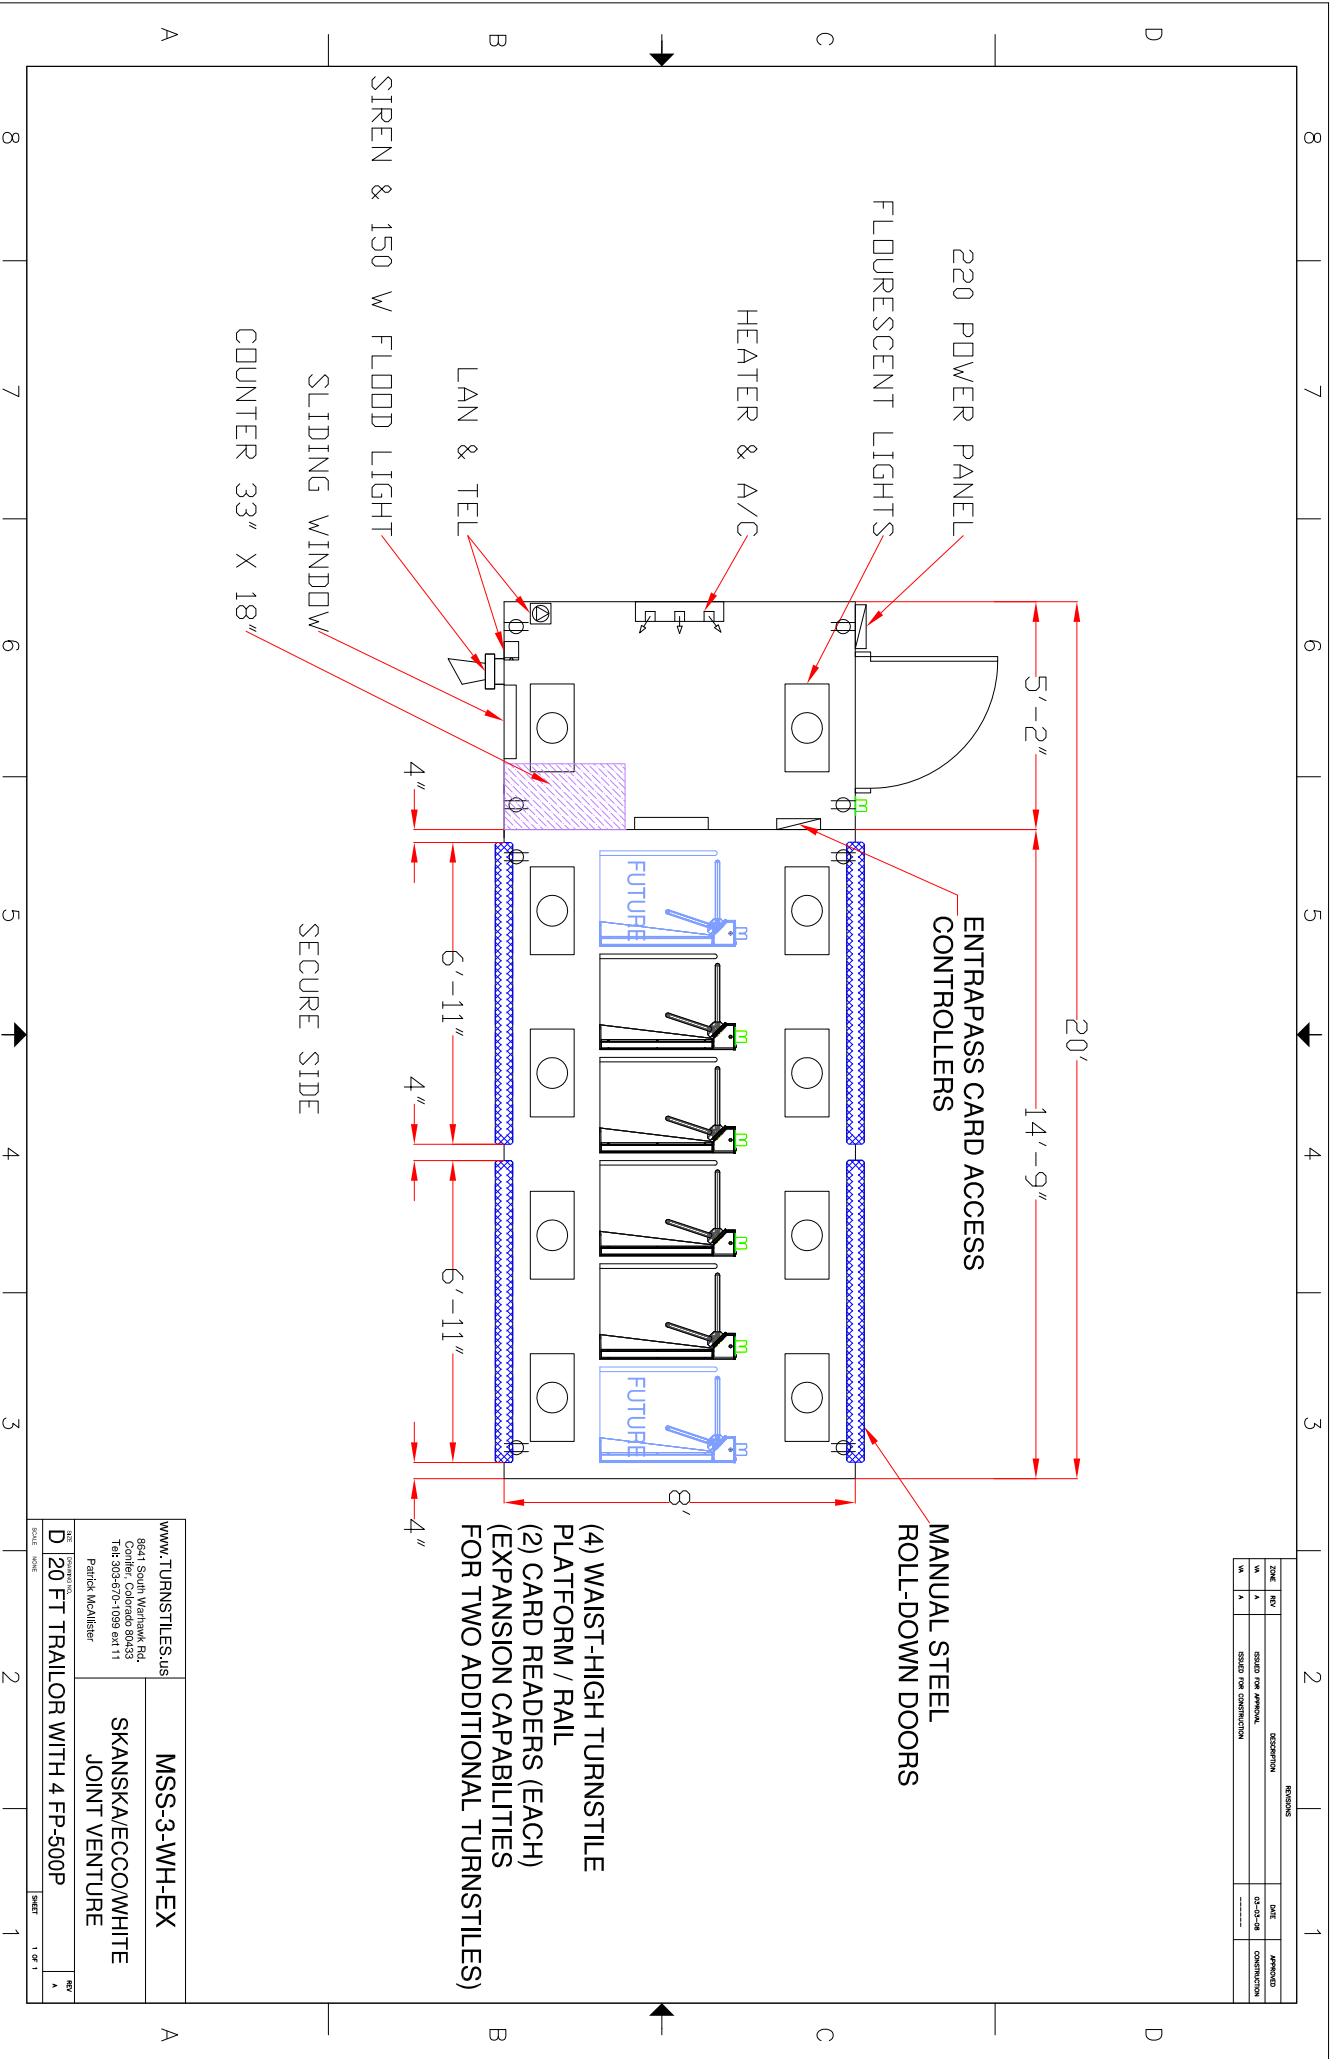

- (4) WAIST-HIGH TURNSTILE PLATFORM / RAIL
- (2) CARD READERS (EACH) (EXPANSION CAPABILITIES FOR TWO ADDITIONAL TURNSTILES)

<p>www.TURNSTILES.us</p> <p>8641 South Wanhank Rd.          Centler, Colorado 80433          Tel: 303-670-1099 ext 11          Patrick McAllister</p>	<p><b>MSS-3-WH-EX</b></p> <p><b>SKANSKA/ECCO/WHITE</b>  <b>JOINT VENTURE</b></p>
<p>DATE: 10/20/2010</p> <p><b>D 20 FT TRAILOR WITH 4 FP-500P</b></p> <p>SCALE: NONE</p>	<p>SHEET 1 OF 1</p>