

5

4

3

2

1










D

C

B

A

REVISIONS	BY
00/00/00	AAA

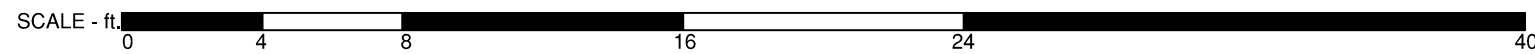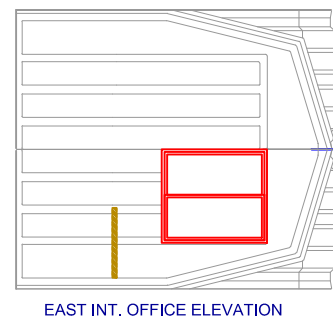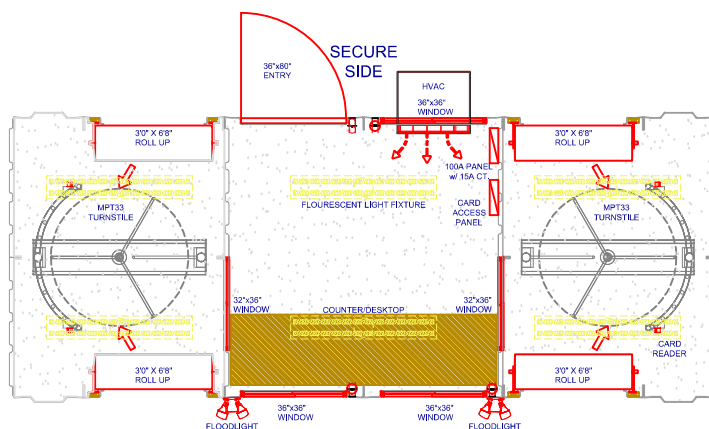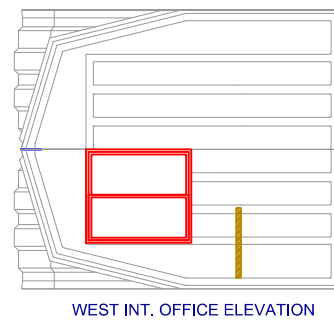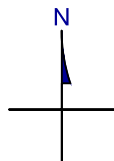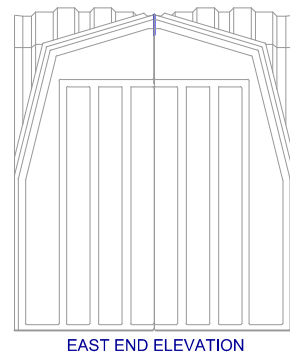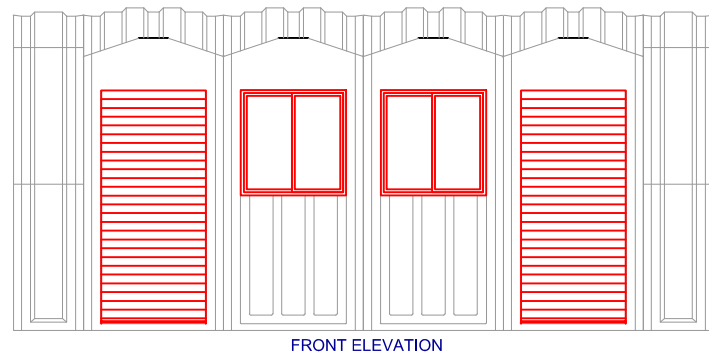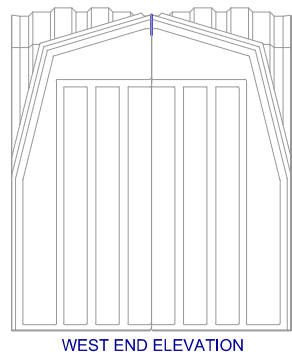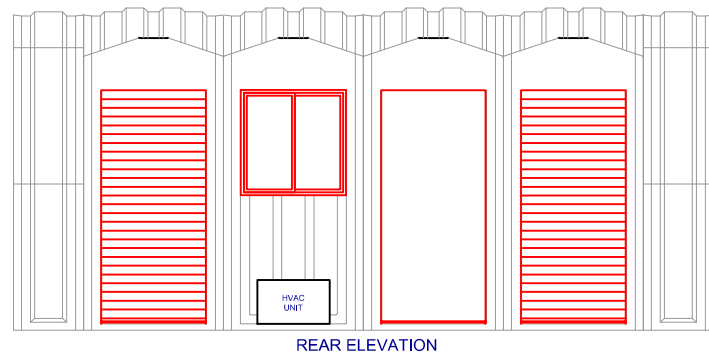

**WWW.MODULARTURNSTILEBUILDINGS.COM**

a Division of TURNSTILES.us

8641 South Warhawk Rd. Conifer, CO 80433

Sr. Eng. Carter J Carter Tel: 303-532-5228

Pres. Patrick McAllister Tel: 303-670-1099

Floor Plans - Proposed

**MODULAR TURNSTILE BUILDINGS w/ ModSpace Fiberglass Enclosures**

DWG # 022411\_8X20\_CGS\_2S

DATE 02/24/11

CHK'D -----

SCALE = as shown

SHEET 1 OF 1