


ZONE	REV	DESCRIPTION	DATE	APPROVED
WA	A	READY FOR APPROVAL	03-25-2024	
WA	A	READY FOR CONSTRUCTION		

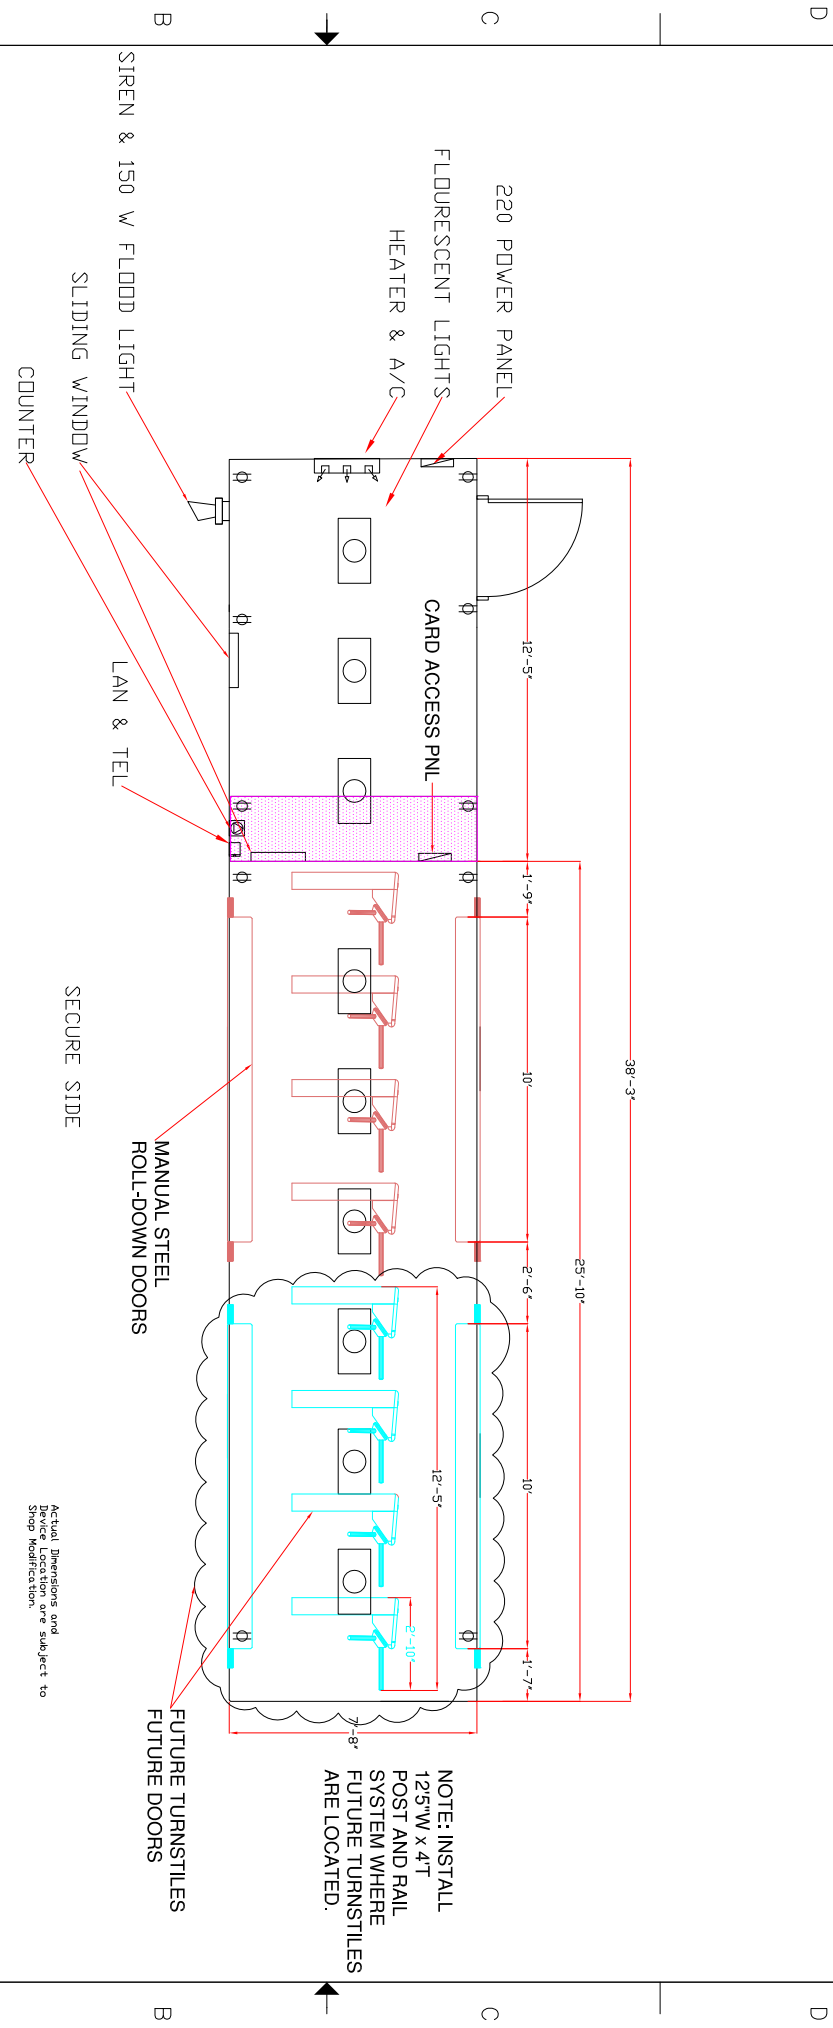

Actual Dimensions and Device Location are subject to Shop Modification.

AUTHORIZING SIGNATURE: _____

DATE: _____

www.TURNSTILES.us		MSS-40-WH-EX
8641 South Wanhank Rd. Coñiler, Colorado 80433 Tel: 303-670-1099 ext.11 Patrick McAllister		40 FT CONTAINER 4-WAIST HIGH CATRAX (EXPANDABLE)
D 40 FT TRAILOR WITH 4 WAIST-HIGHS		1 OF 1