


ZONE	REV	DESCRIPTION	DATE	APPROVED
WA	A	READY FOR APPROVAL	03-25-2024	
WA	A	READY FOR CONSTRUCTION		

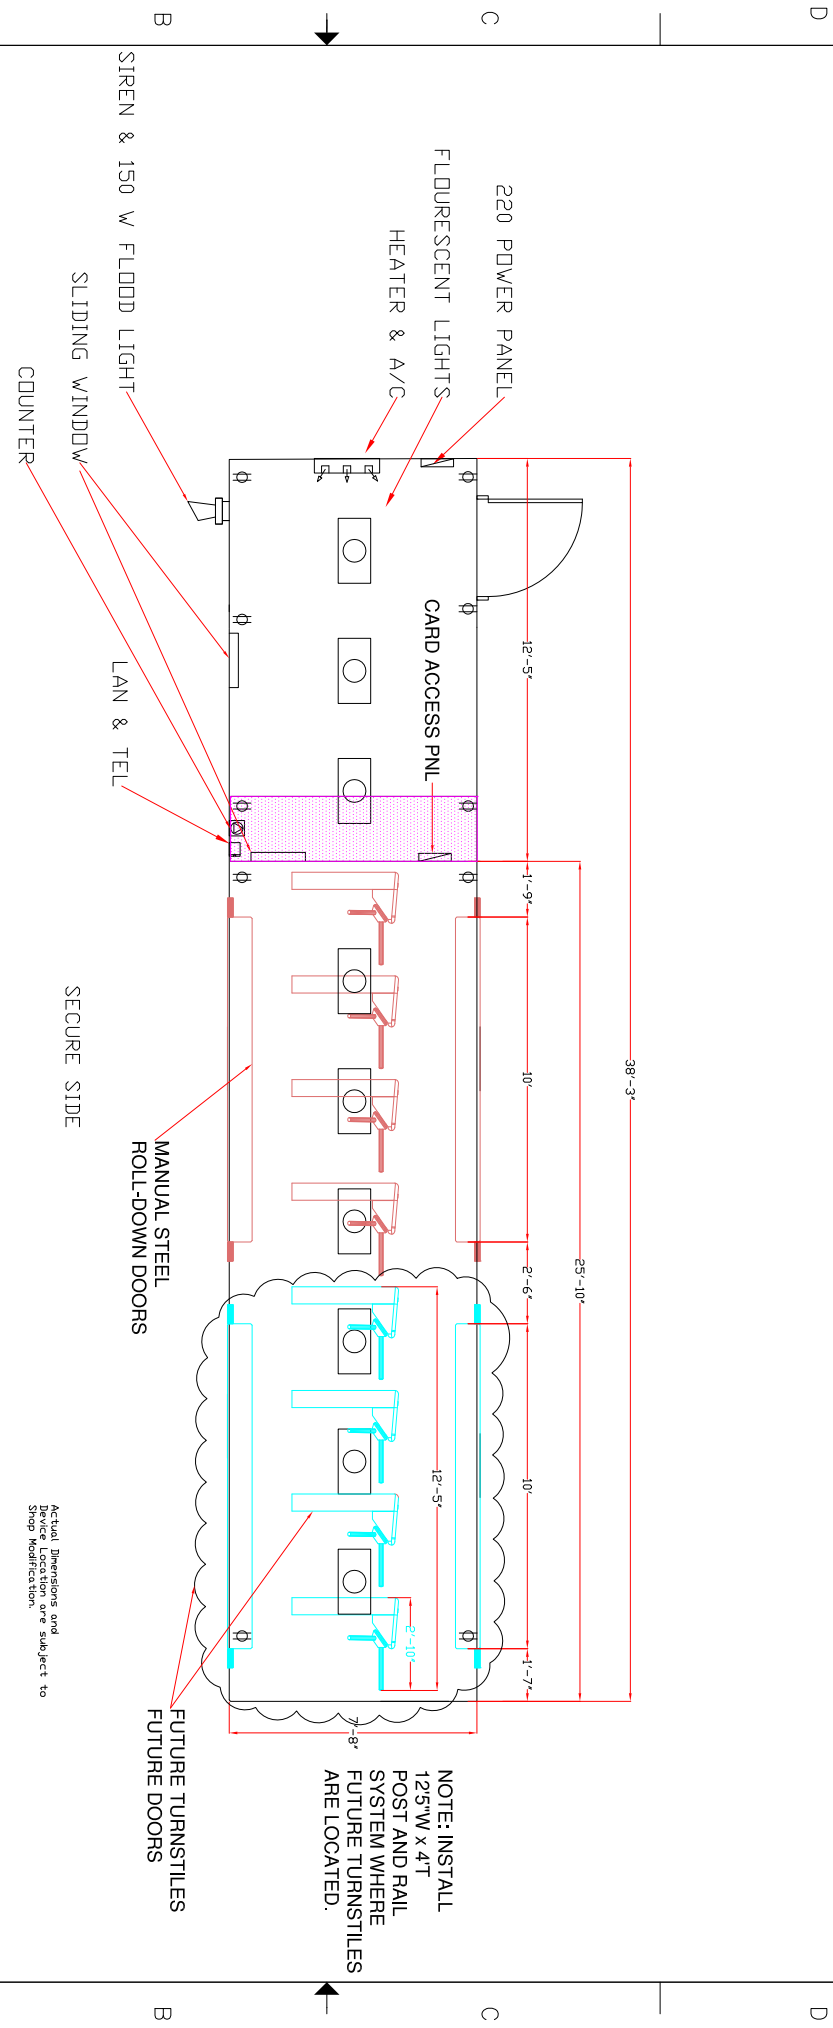

Actual Dimensions and Device Location are subject to Shop Modification.

NOTE: INSTALL 12.5'W x 4'T POST AND RAIL SYSTEM WHERE FUTURE TURNSTILES ARE LOCATED.

AUTHORIZING SIGNATURE: _____
 DATE: _____

www.TURNSTILES.us	MSS-40-WH-EX
8641 South Wanhank Rd. Centler, Colorado 80433 Toll: 800-670-1099 ext.11 Patrick McAllister	40 FT CONTAINER 4-WAIST HIGH CATRAX (EXPANDABLE)
D 40 FT TRAILOR WITH 4 WAIST-HIGHS	1 OF 1