


ZONE	REV	DESCRIPTION	DATE	APPROVED
WA	A	READY FOR APPROVAL	03-25-2024	
WA	A	READY FOR CONSTRUCTION		

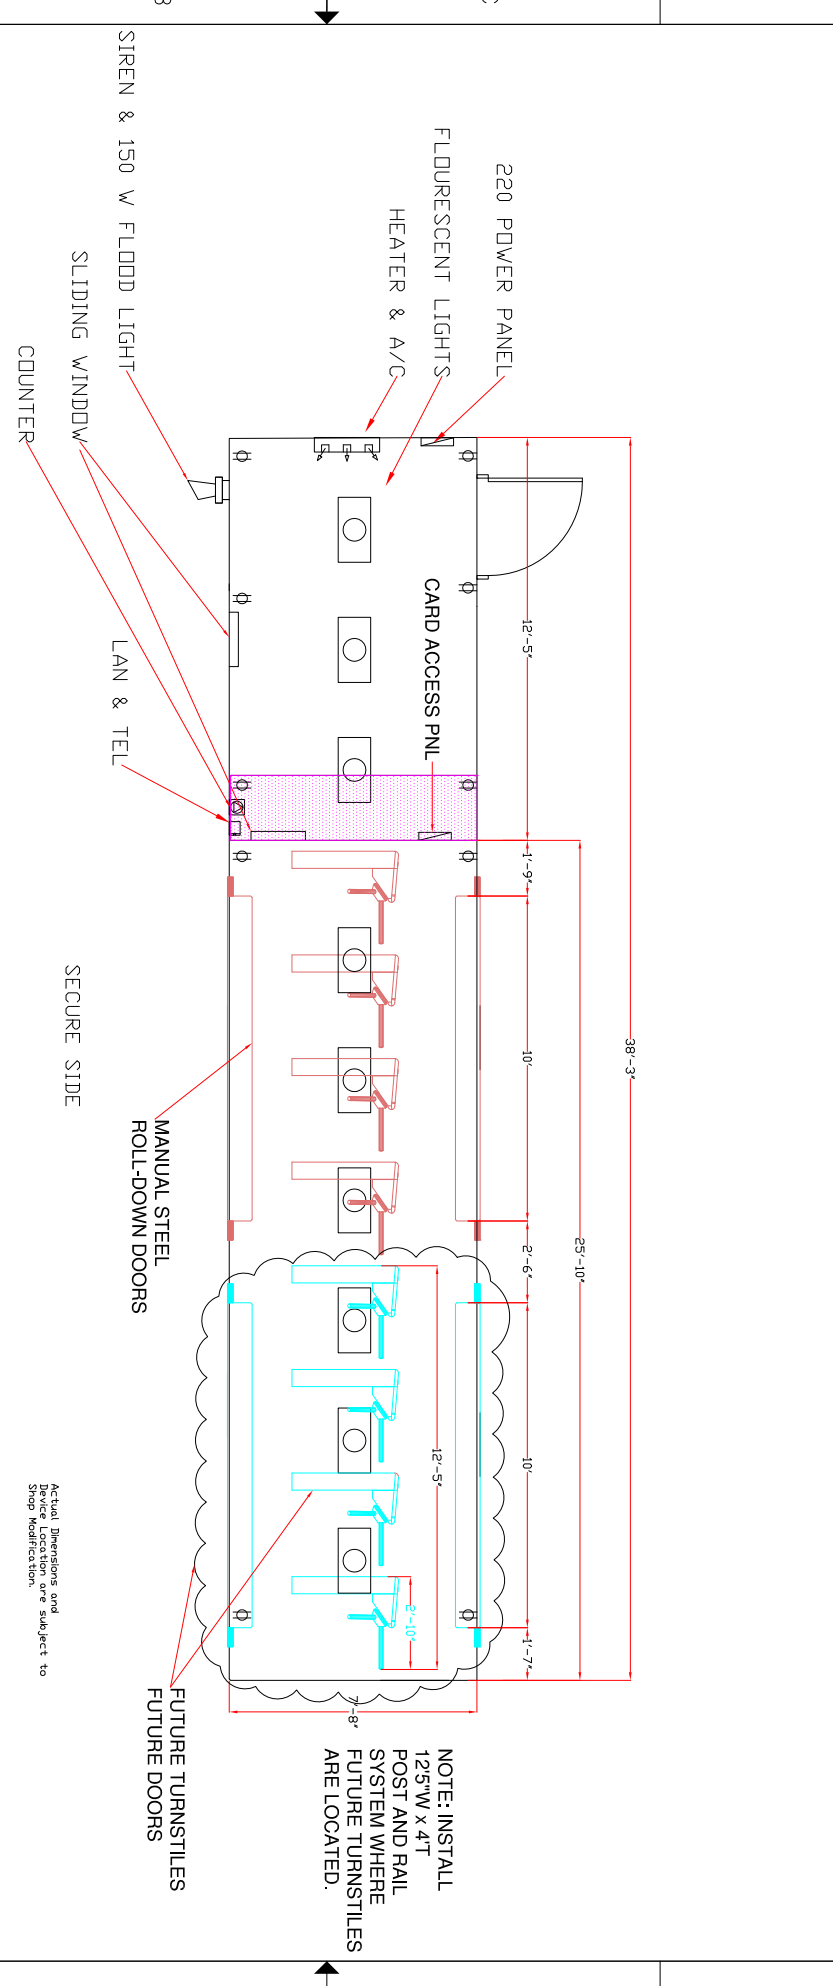

**AUTHORIZING SIGNATURE:** \_\_\_\_\_  
**DATE:** \_\_\_\_\_

www.TURNSTILES.us 8641 South Wanhank Rd. Centler, Colorado 80433 Toll: 800-670-1099 ext.11 Patrick McAllister		<b>MSS-40-WH-EX</b> <b>40 FT CONTAINER</b> <b>4-WAIST HIGH CATRAX</b> <b>(EXPANDABLE)</b>
<b>D 40 FT TRAILOR WITH 4 WAIST-HIGHS</b>	SHEET 1 OF 1	20' X